



14:45 Gustave Denham 8/24/2021 File: U:\Projects\2018\18077-DRW-R-UTA-Weber to Box Elder\18077-UTA\right of way\Sheet Files\NECR1057-Aerial.dgn

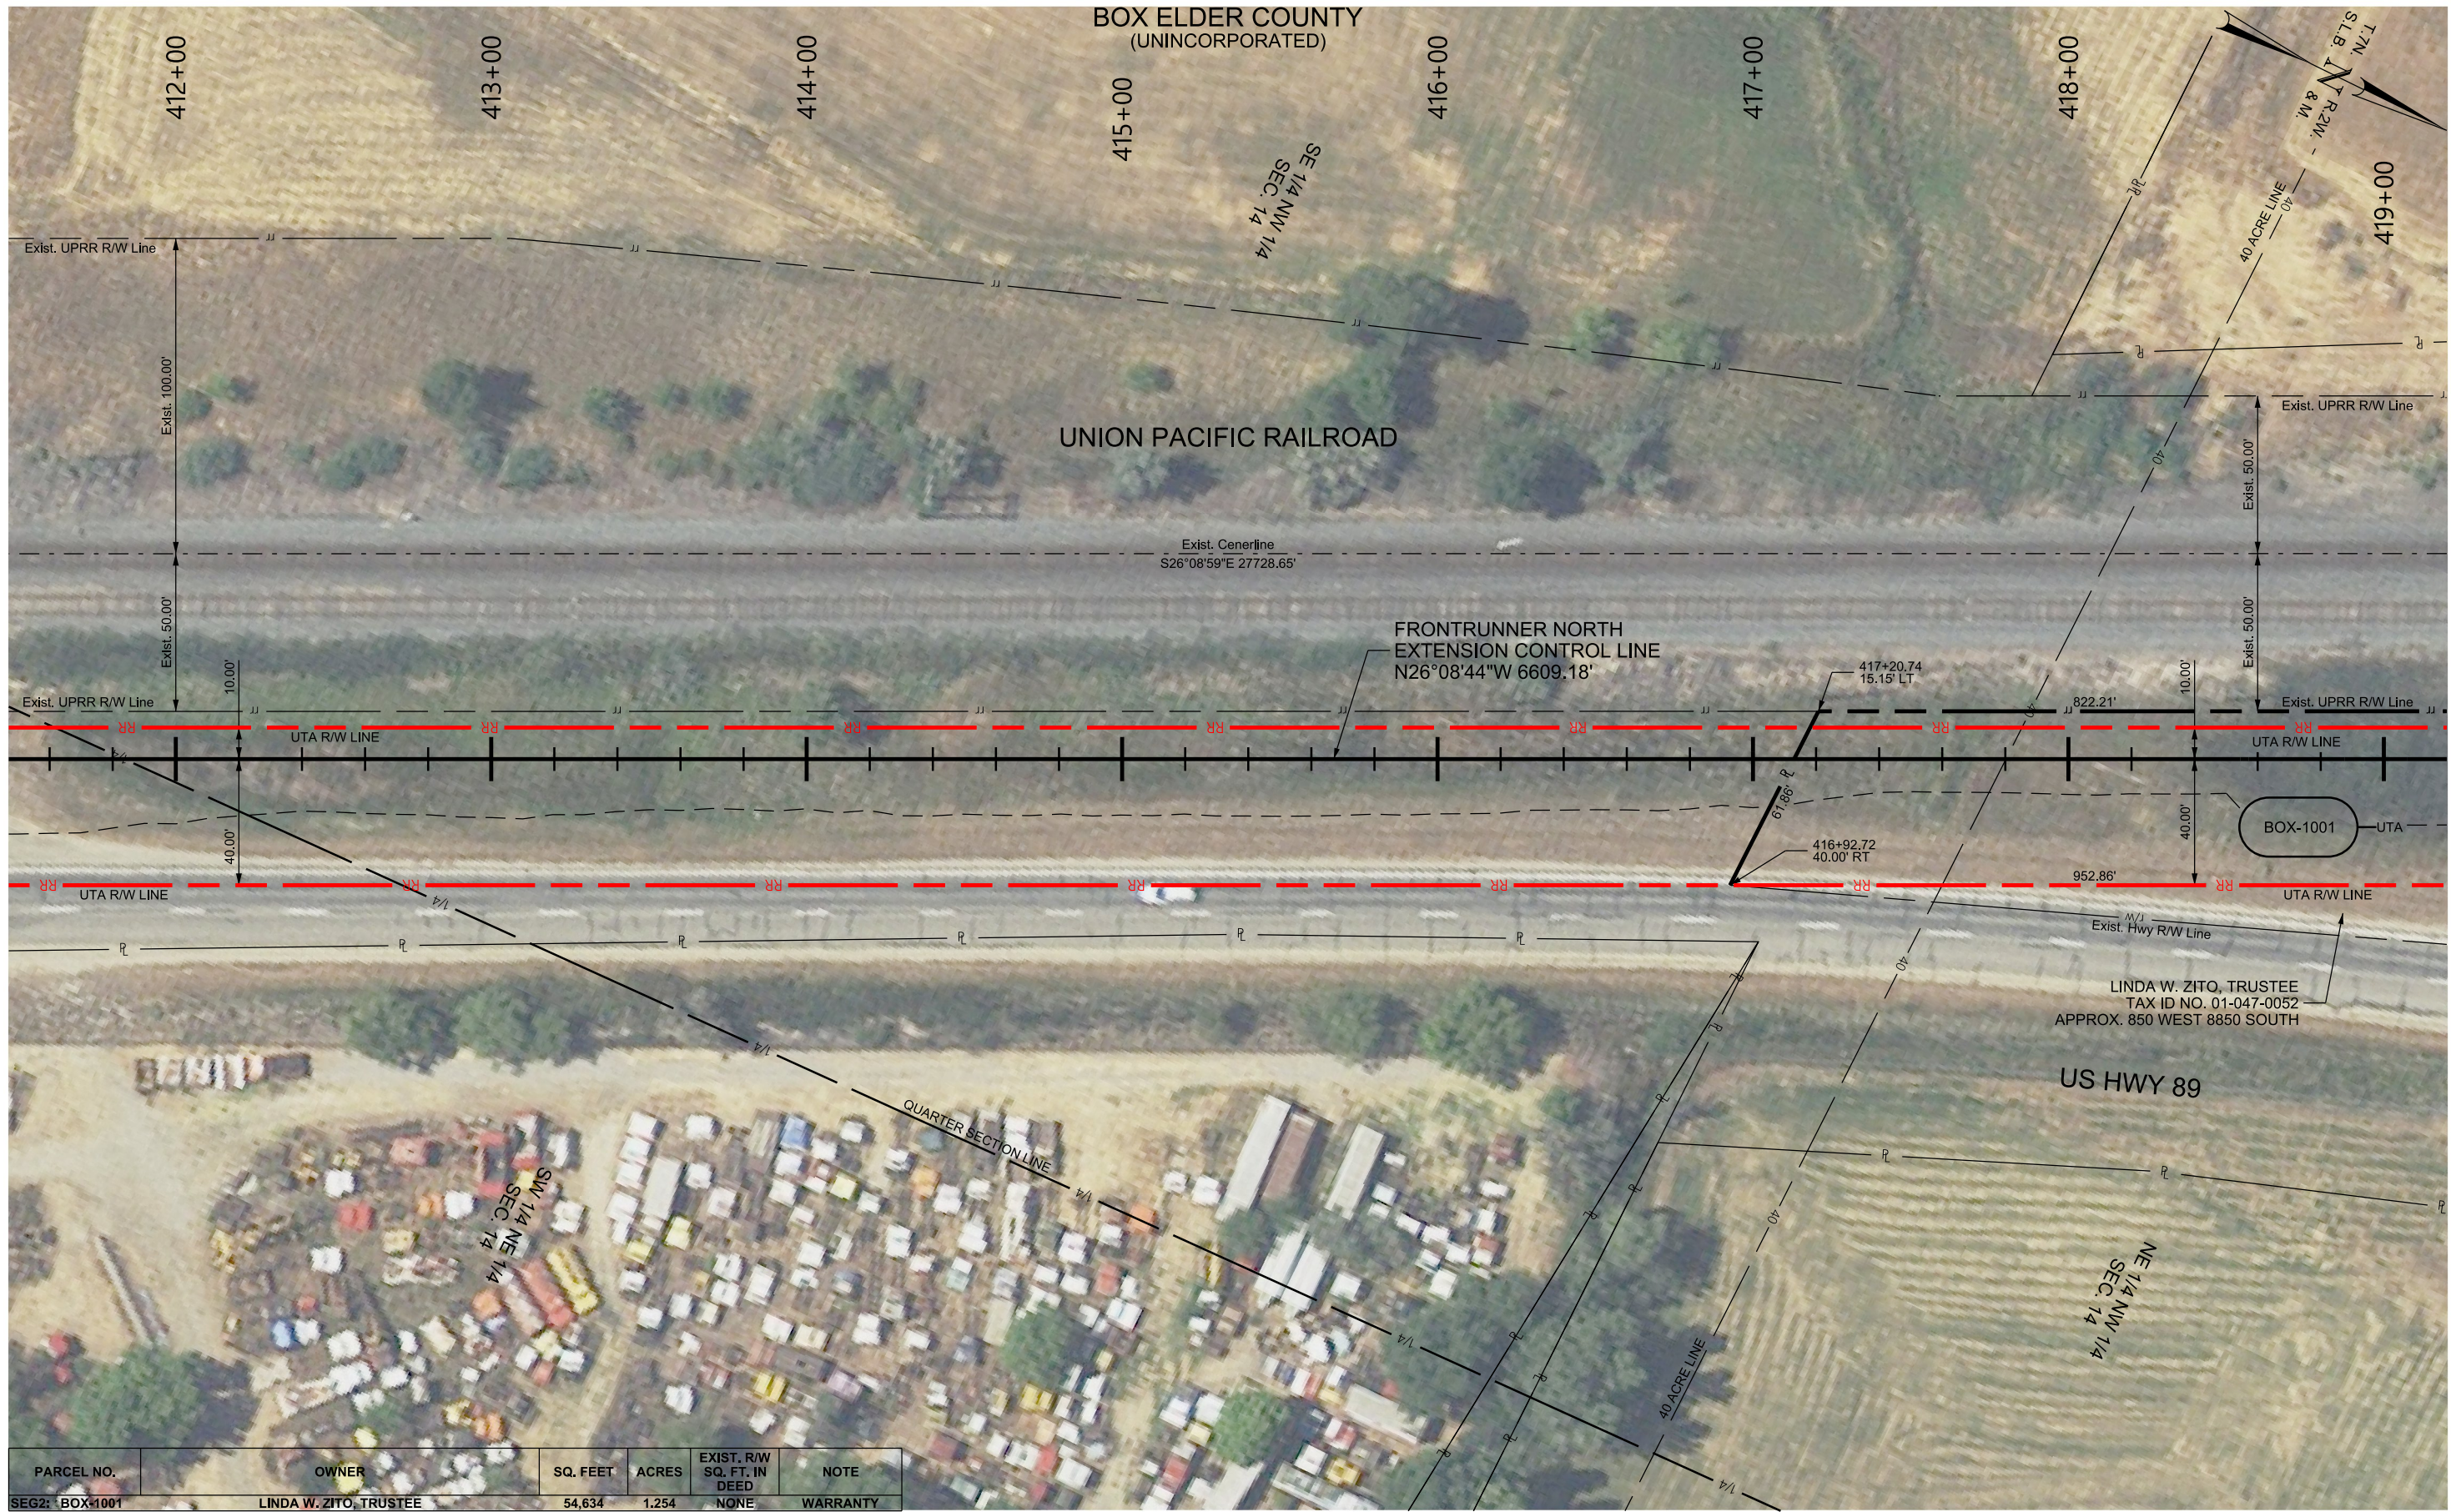

PARCEL NO.	OWNER	SQ. FEET	ACRES	EXIST. R/W SQ. FT. IN DEED	NOTE
SEG2: BOX-1001	LINDA W. ZITO, TRUSTEE	54,634	1.254	NONE	WARRANTY

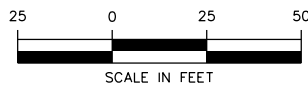

**MERIDIAN**
ENGINEERING, INC.

MEI NO.: 18077

SUBMITTAL: 39P

**UTA**

UTA PROJECT NO.: MSP-140

PIN NO.: 880051

FRONTRUNNER NORTH EXTENSION
RIGHT OF WAY PLAN
SEGMENT 2

SUBMITTAL DATE	08/24/2021
SHEET No.:	R1057