



09:12
File: U:\Projects\2018\18077-DRW-R-UTA-Weber to Box Elder\18077_UTA\right of way\Sheet Files\NECR1112-Aerial.dgn
Jeffrey
5/5/2021

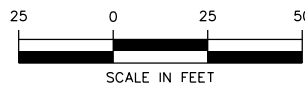

MEI NO.: 18077

SUBMITTAL: 35P

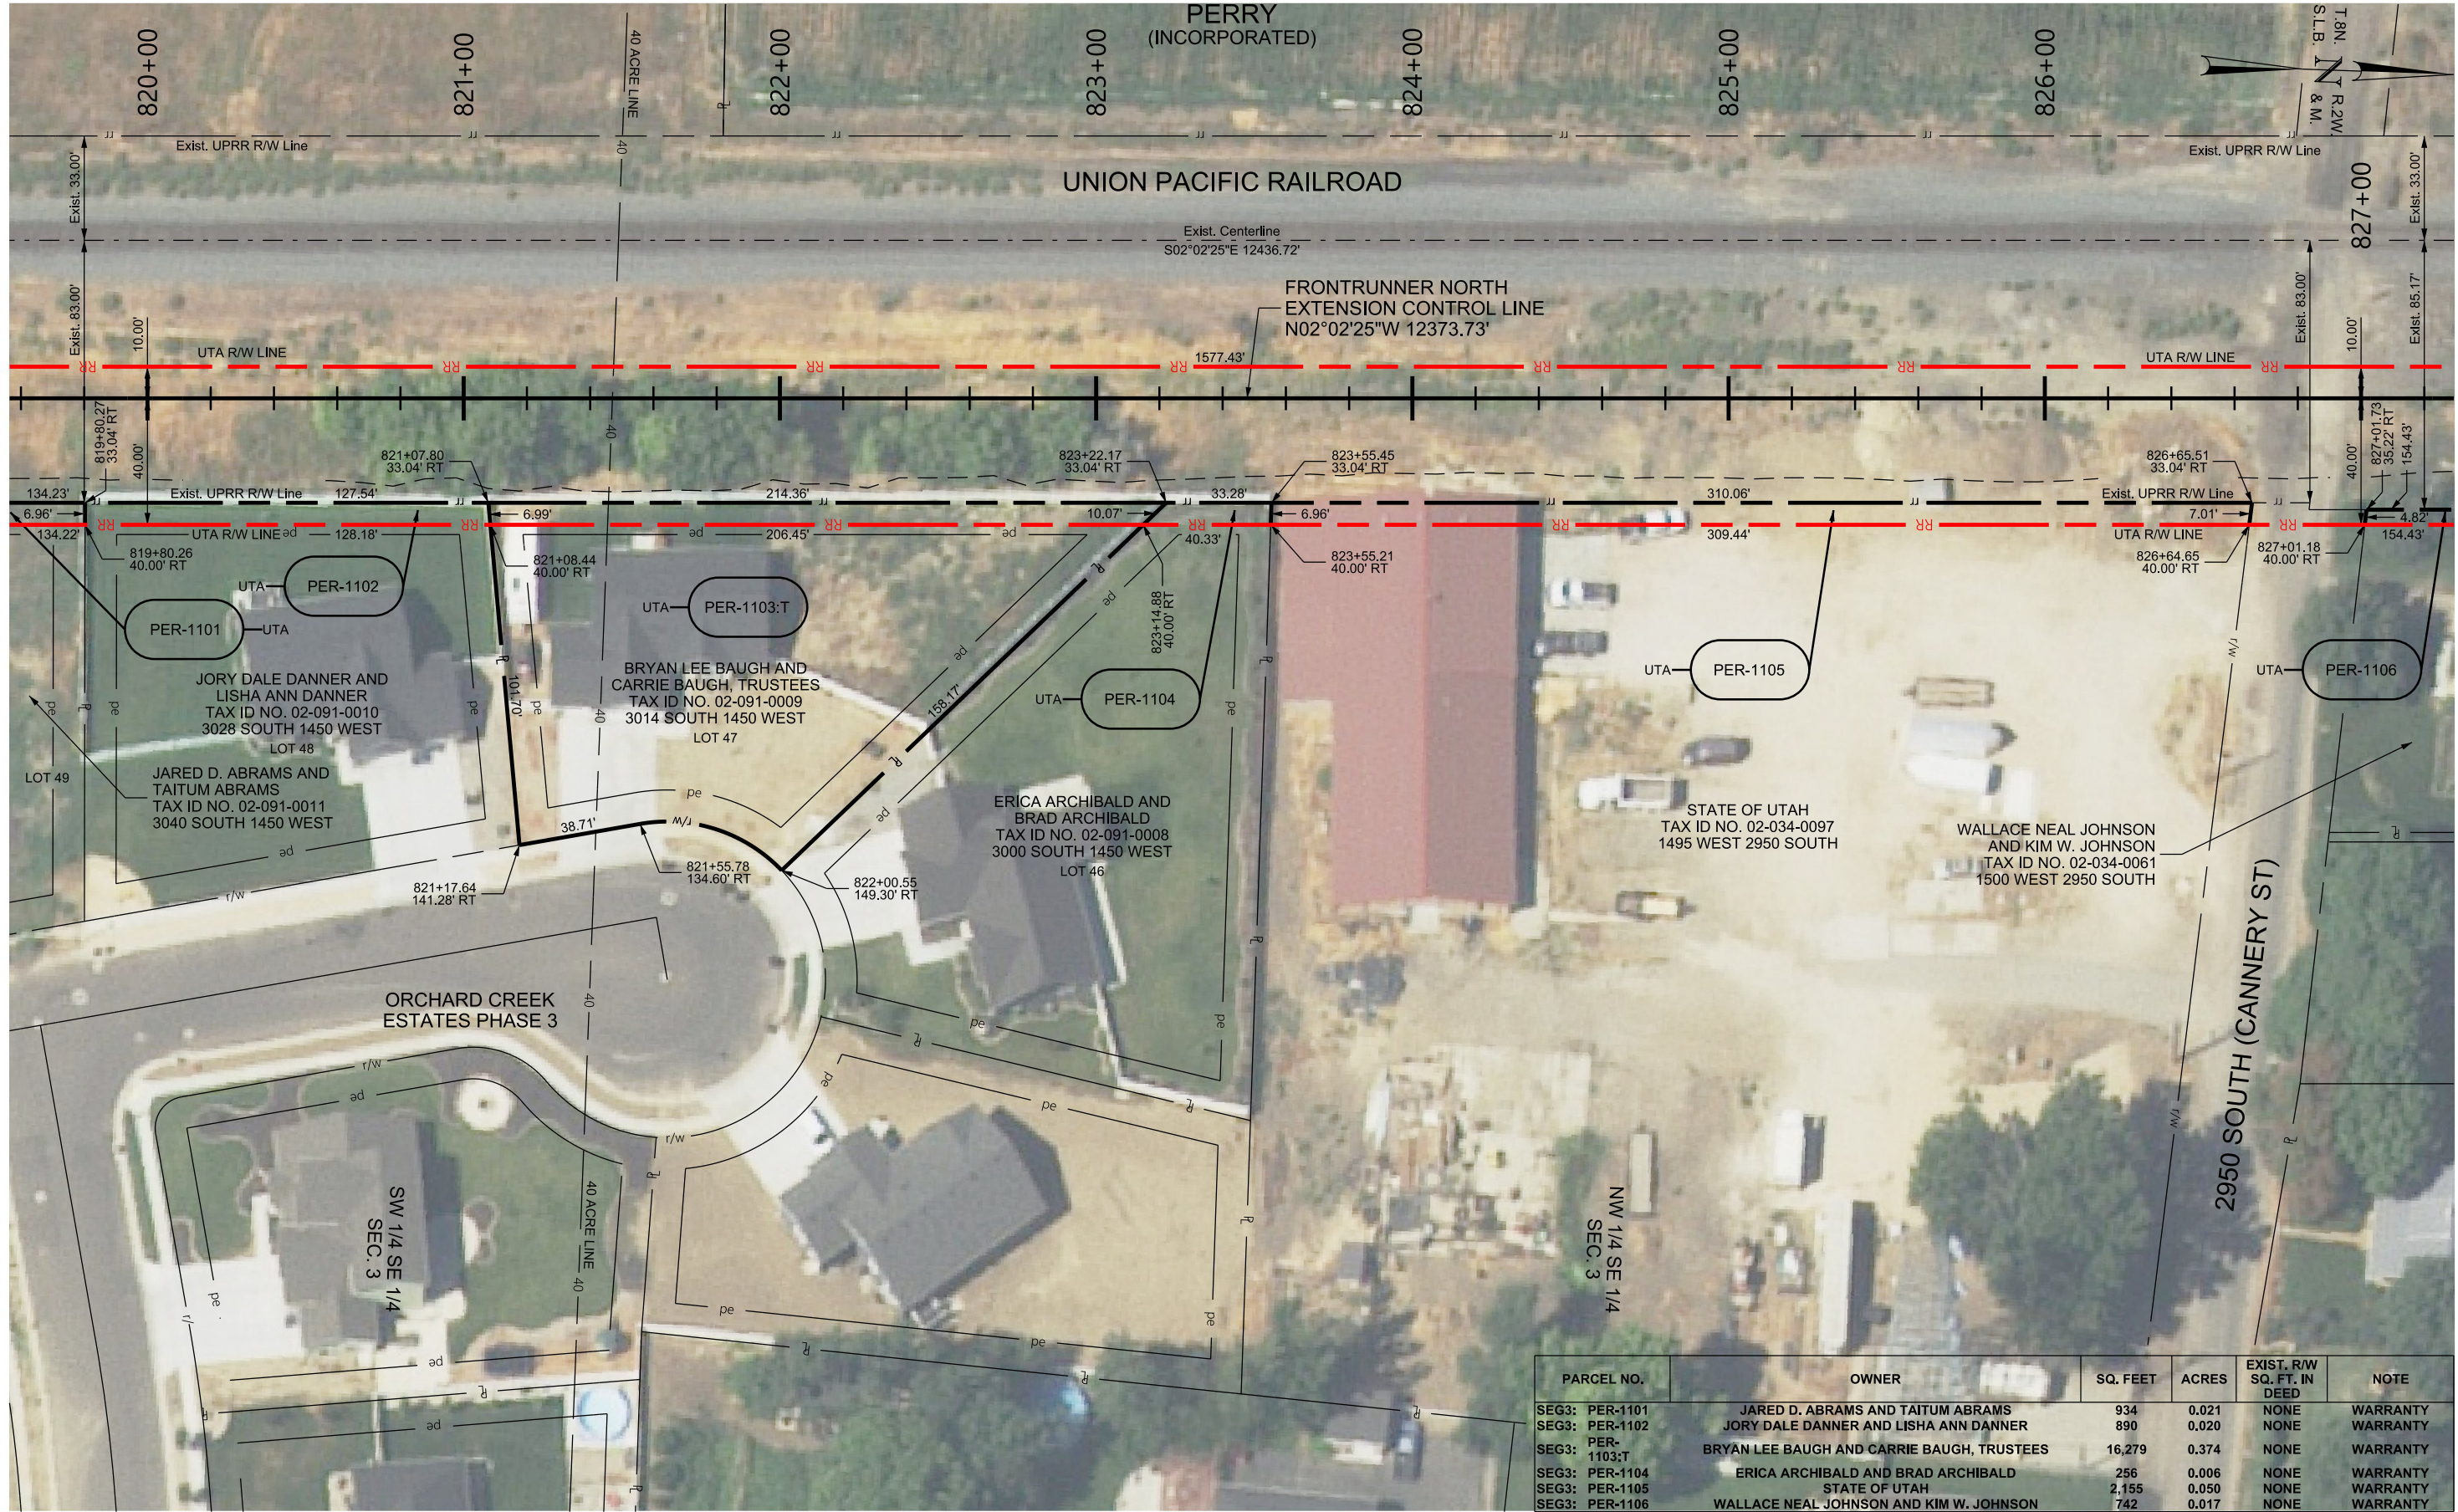

UTA PROJECT NO.: MSP-140

PIN NO.: 880051

FRONTRUNNER NORTH EXTENSION
RIGHT OF WAY PLAN
SEGMENT 3

SUBMITTAL DATE

04/29/2021

SHEET No.:

R1112