


09:12 File: U:\Projects\2018\18077-DRW-R-UTA-Weber to Box Elder\18077\_UTA\right of way\Sheet Files\NECR1112-Aerial.dgn

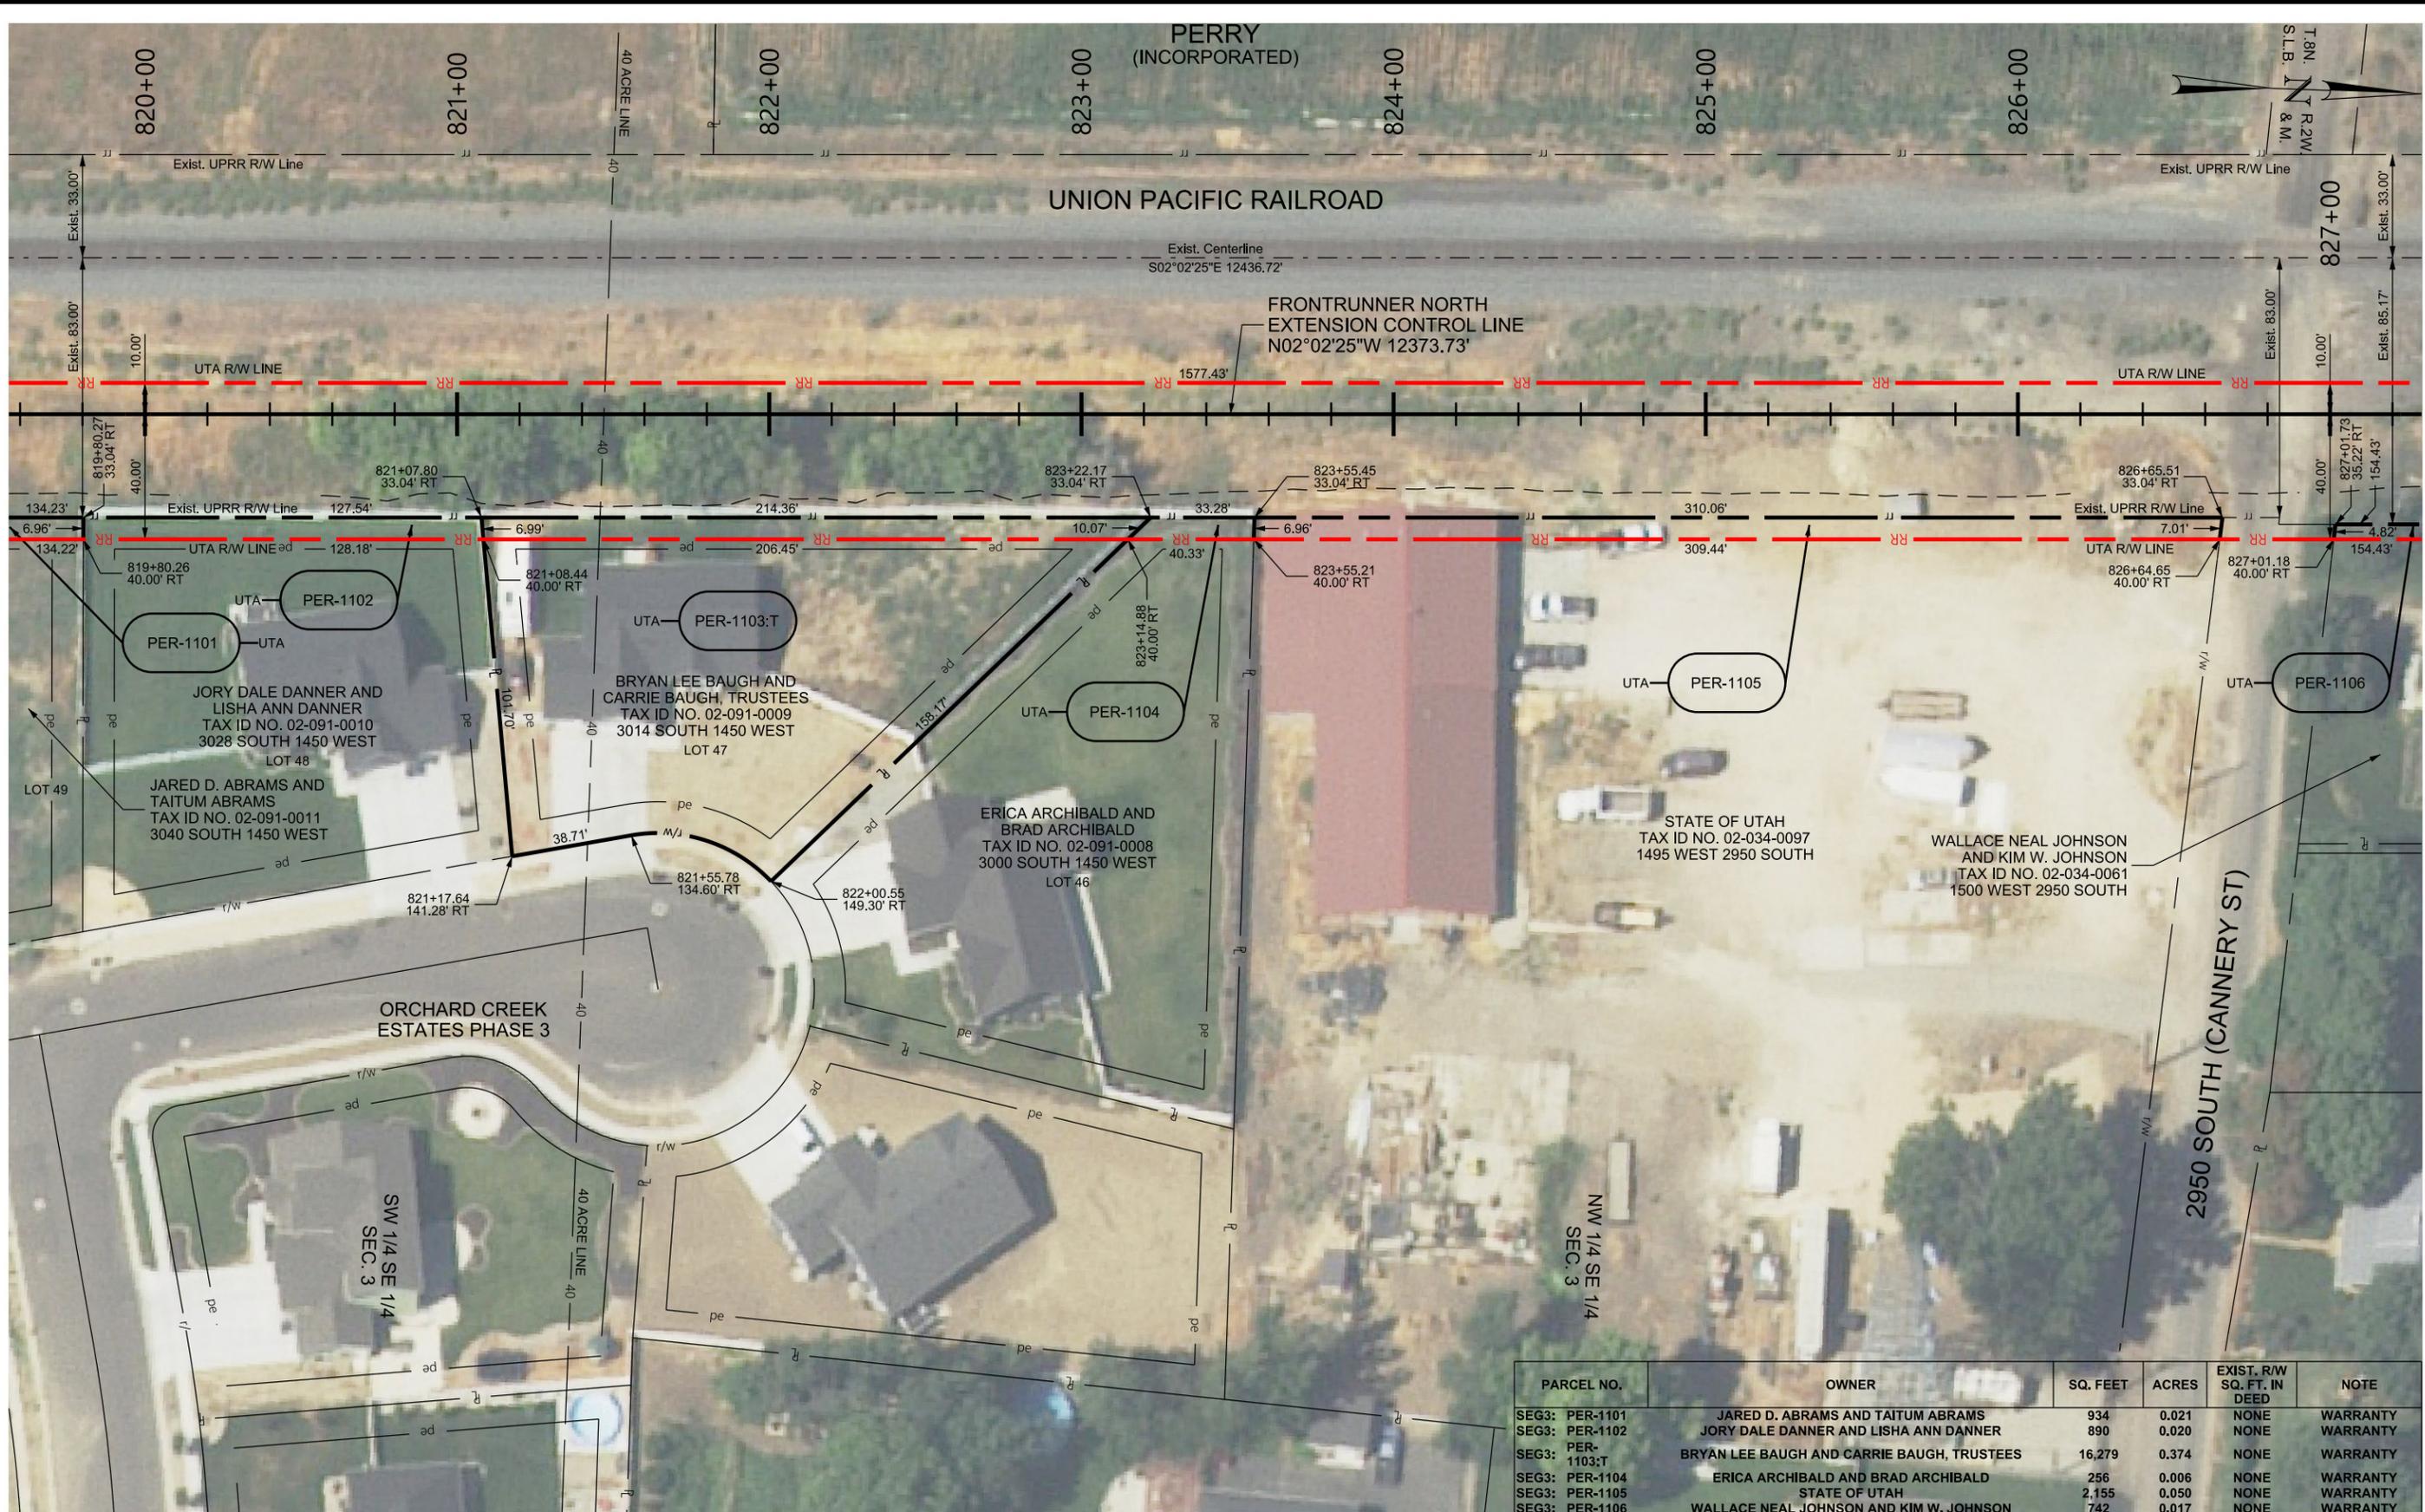

PARCEL NO.	OWNER	SQ. FEET	ACRES	EXIST. R/W SQ. FT. IN DEED	NOTE
SEG3: PER-1101	JARED D. ABRAMS AND TAITUM ABRAMS	934	0.021	NONE	WARRANTY
SEG3: PER-1102	JORY DALE DANNER AND LISHA ANN DANNER	890	0.020	NONE	WARRANTY
SEG3: PER-1103:T	BRYAN LEE BAUGH AND CARRIE BAUGH, TRUSTEES	16,279	0.374	NONE	WARRANTY
SEG3: PER-1104	ERICA ARCHIBALD AND BRAD ARCHIBALD	256	0.006	NONE	WARRANTY
SEG3: PER-1105	STATE OF UTAH	2,155	0.050	NONE	WARRANTY
SEG3: PER-1106	WALLACE NEAL JOHNSON AND KIM W. JOHNSON	742	0.017	NONE	WARRANTY



**FRONTRUNNER NORTH EXTENSION**  
RIGHT OF WAY PLAN  
SEGMENT 3

MEI NO: 18077 SUBMITTAL: 35P UTA PROJECT NO: MSP-140 PIN NO: 880051

SUBMITTAL DATE: 04/29/2021  
SHEET No.: R1112