



09:12 File: U:\Projects\2018\18077-DRW-R-UTA-Weber to Box Elder\18077\_UTA\right of way\Sheet Files\NECR1113-Aerial.dgn

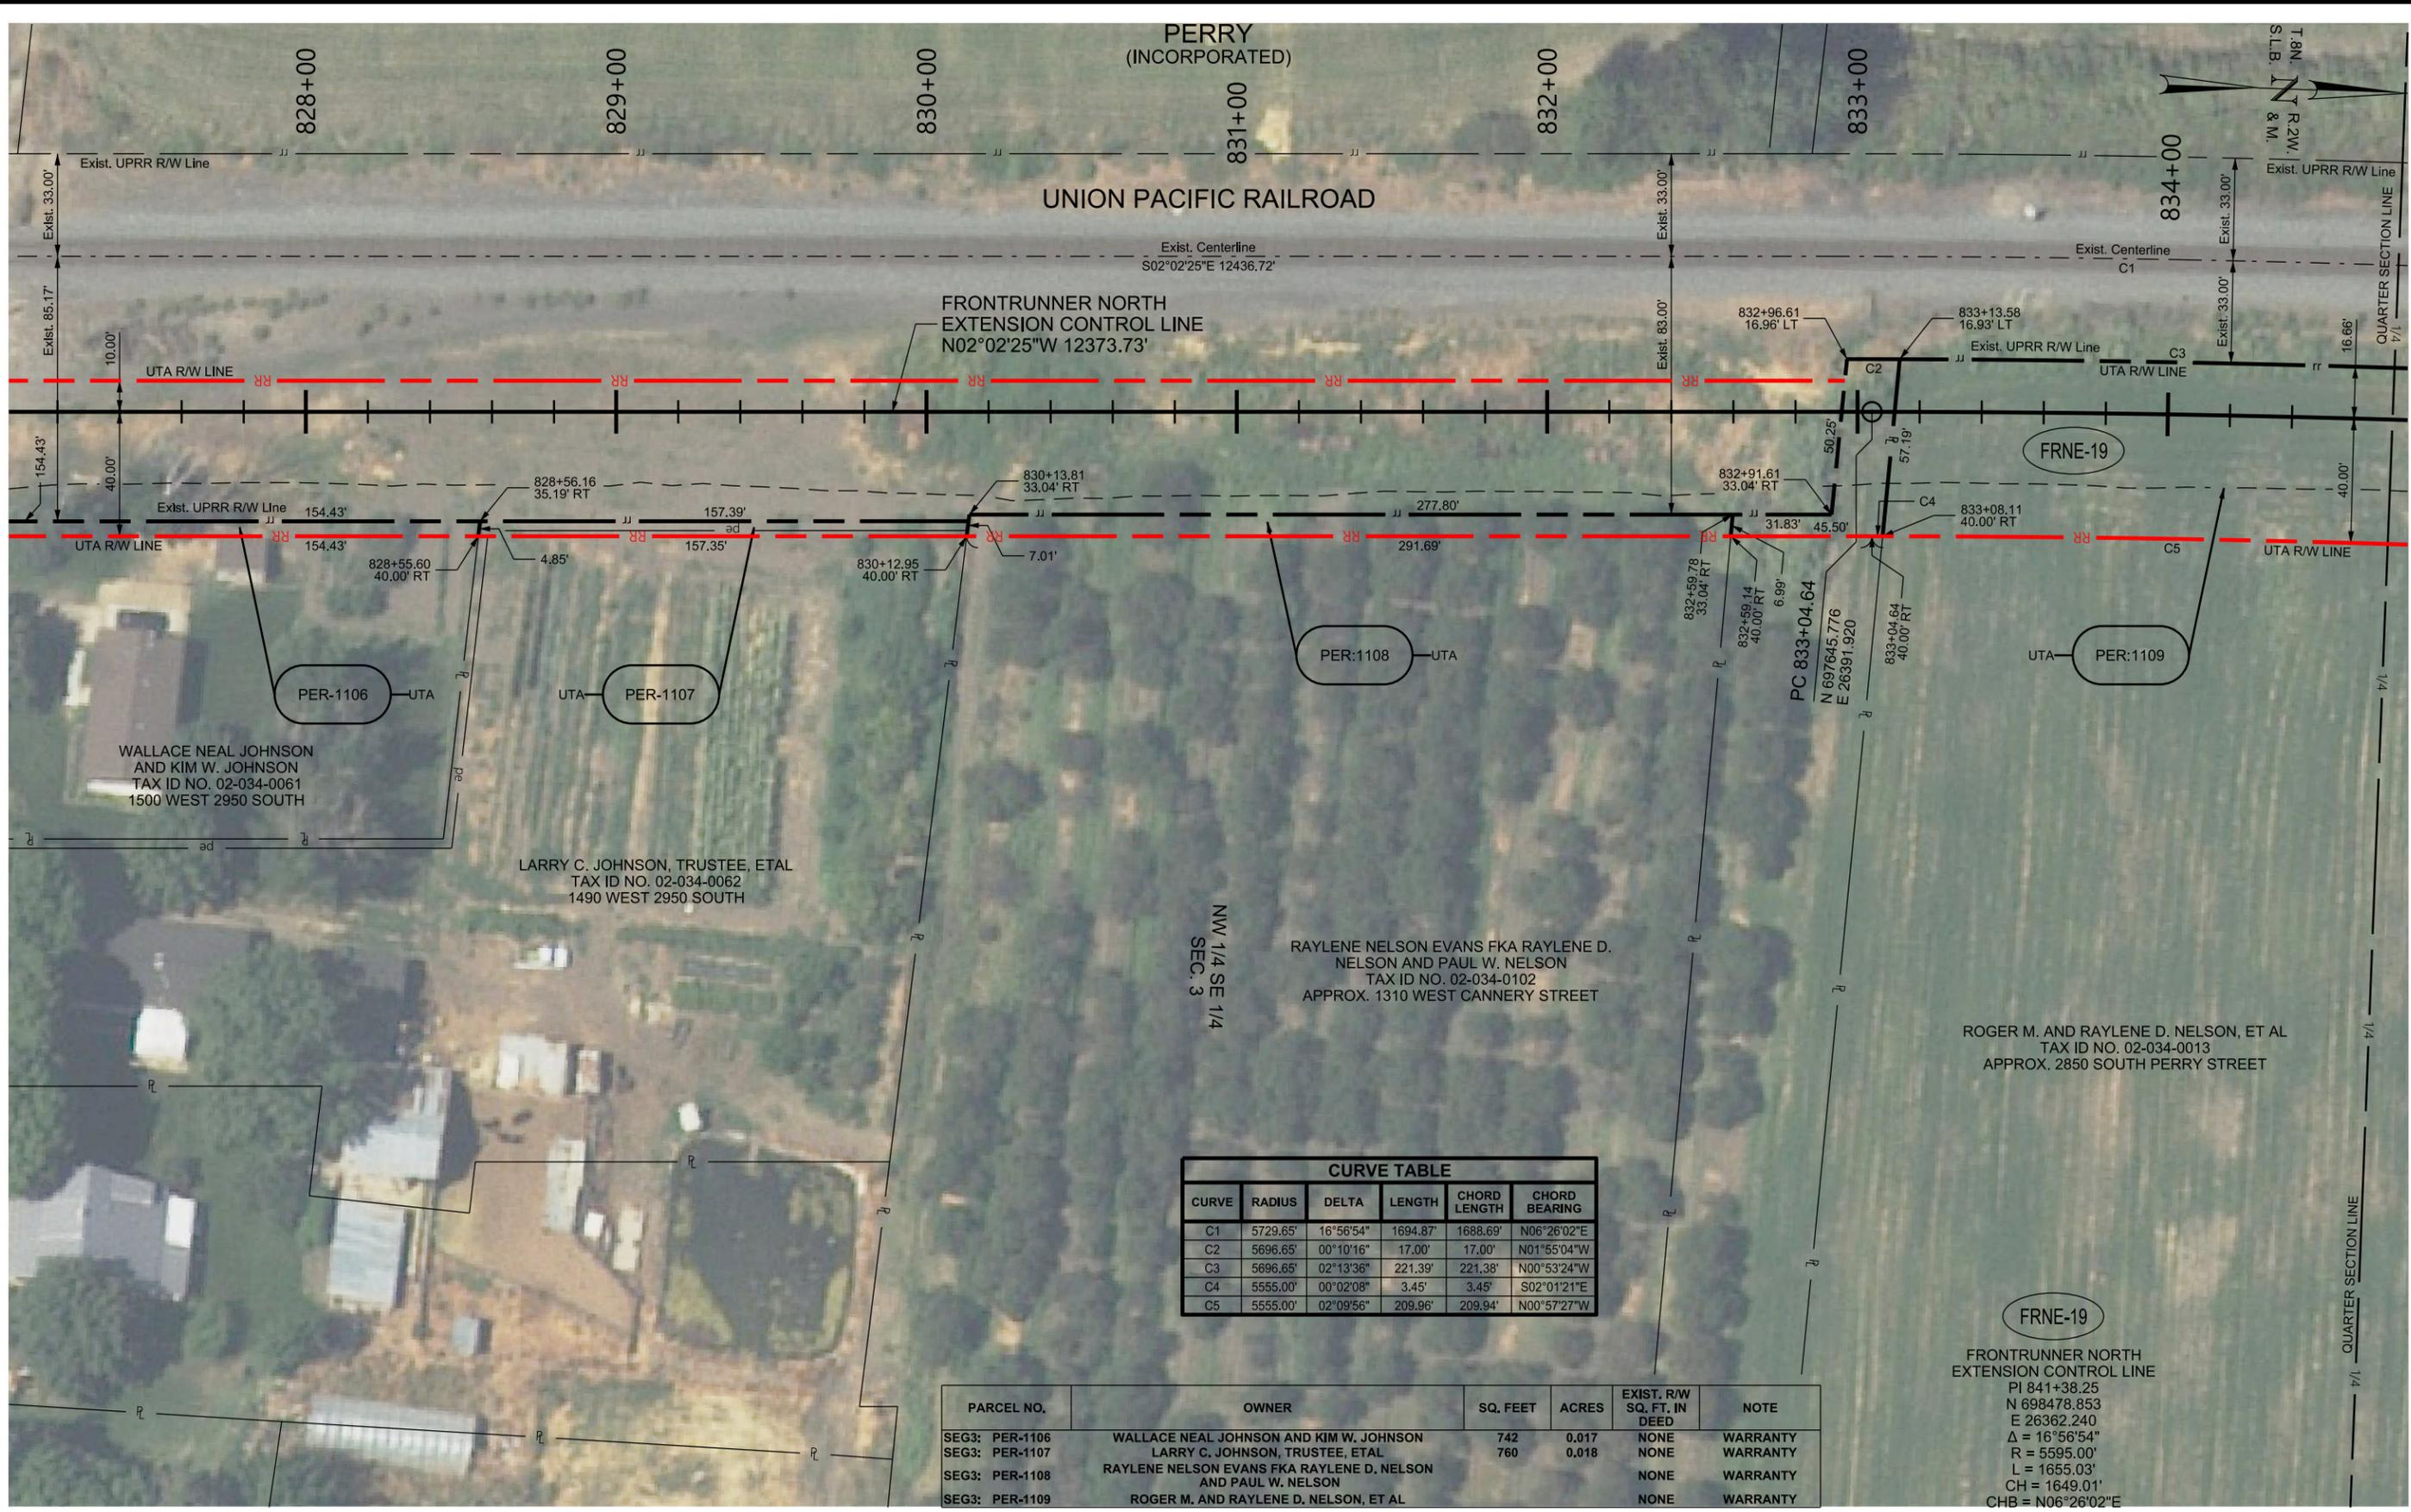

CURVE TABLE					
CURVE	RADIUS	DELTA	LENGTH	CHORD LENGTH	CHORD BEARING
C1	5729.65'	16°56'54"	1694.87'	1688.69'	N06°26'02"E
C2	5696.65'	00°10'16"	17.00'	17.00'	N01°55'04"W
C3	5696.65'	02°13'36"	221.39'	221.38'	N00°53'24"W
C4	5555.00'	00°02'08"	3.45'	3.45'	S02°01'21"E
C5	5555.00'	02°09'56"	209.96'	209.94'	N00°57'27"W

PARCEL NO.	OWNER	SQ. FEET	ACRES	EXIST. R/W SQ. FT. IN DEED	NOTE
SEG3: PER-1106	WALLACE NEAL JOHNSON AND KIM W. JOHNSON	742	0.017	NONE	WARRANTY
SEG3: PER-1107	LARRY C. JOHNSON, TRUSTEE, ETAL	760	0.018	NONE	WARRANTY
SEG3: PER-1108	RAYLENE NELSON EVANS FKA RAYLENE D. NELSON AND PAUL W. NELSON			NONE	WARRANTY
SEG3: PER-1109	ROGER M. AND RAYLENE D. NELSON, ET AL			NONE	WARRANTY

FRNE-19  
 FRONTRUNNER NORTH  
 EXTENSION CONTROL LINE  
 PI 841+38.25  
 N 698478.853  
 E 26362.240  
 $\Delta = 16^\circ 56' 54''$   
 $R = 5595.00'$   
 $L = 1655.03'$   
 $CH = 1649.01'$   
 $CHB = N06^\circ 26' 02'' E$

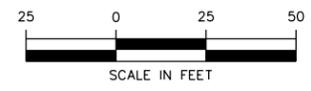

FRONTRUNNER NORTH EXTENSION  
 RIGHT OF WAY PLAN  
 SEGMENT 3

SUBMITTAL DATE  
 04/29/2021  
 SHEET No.:  
 R1113

MEI NO.: 18077 SUBMITTAL: 35P UTA PROJECT NO.: MSP-140 PIN NO.: 880051