



14:46 U:\Projects\2018\18077-DRW-R-UTA-Weber to Box Elder\18077_UTA\right of way\Sheet Files\NECR1059-Aerial.dgn
Gustave Denham 8/24/2021

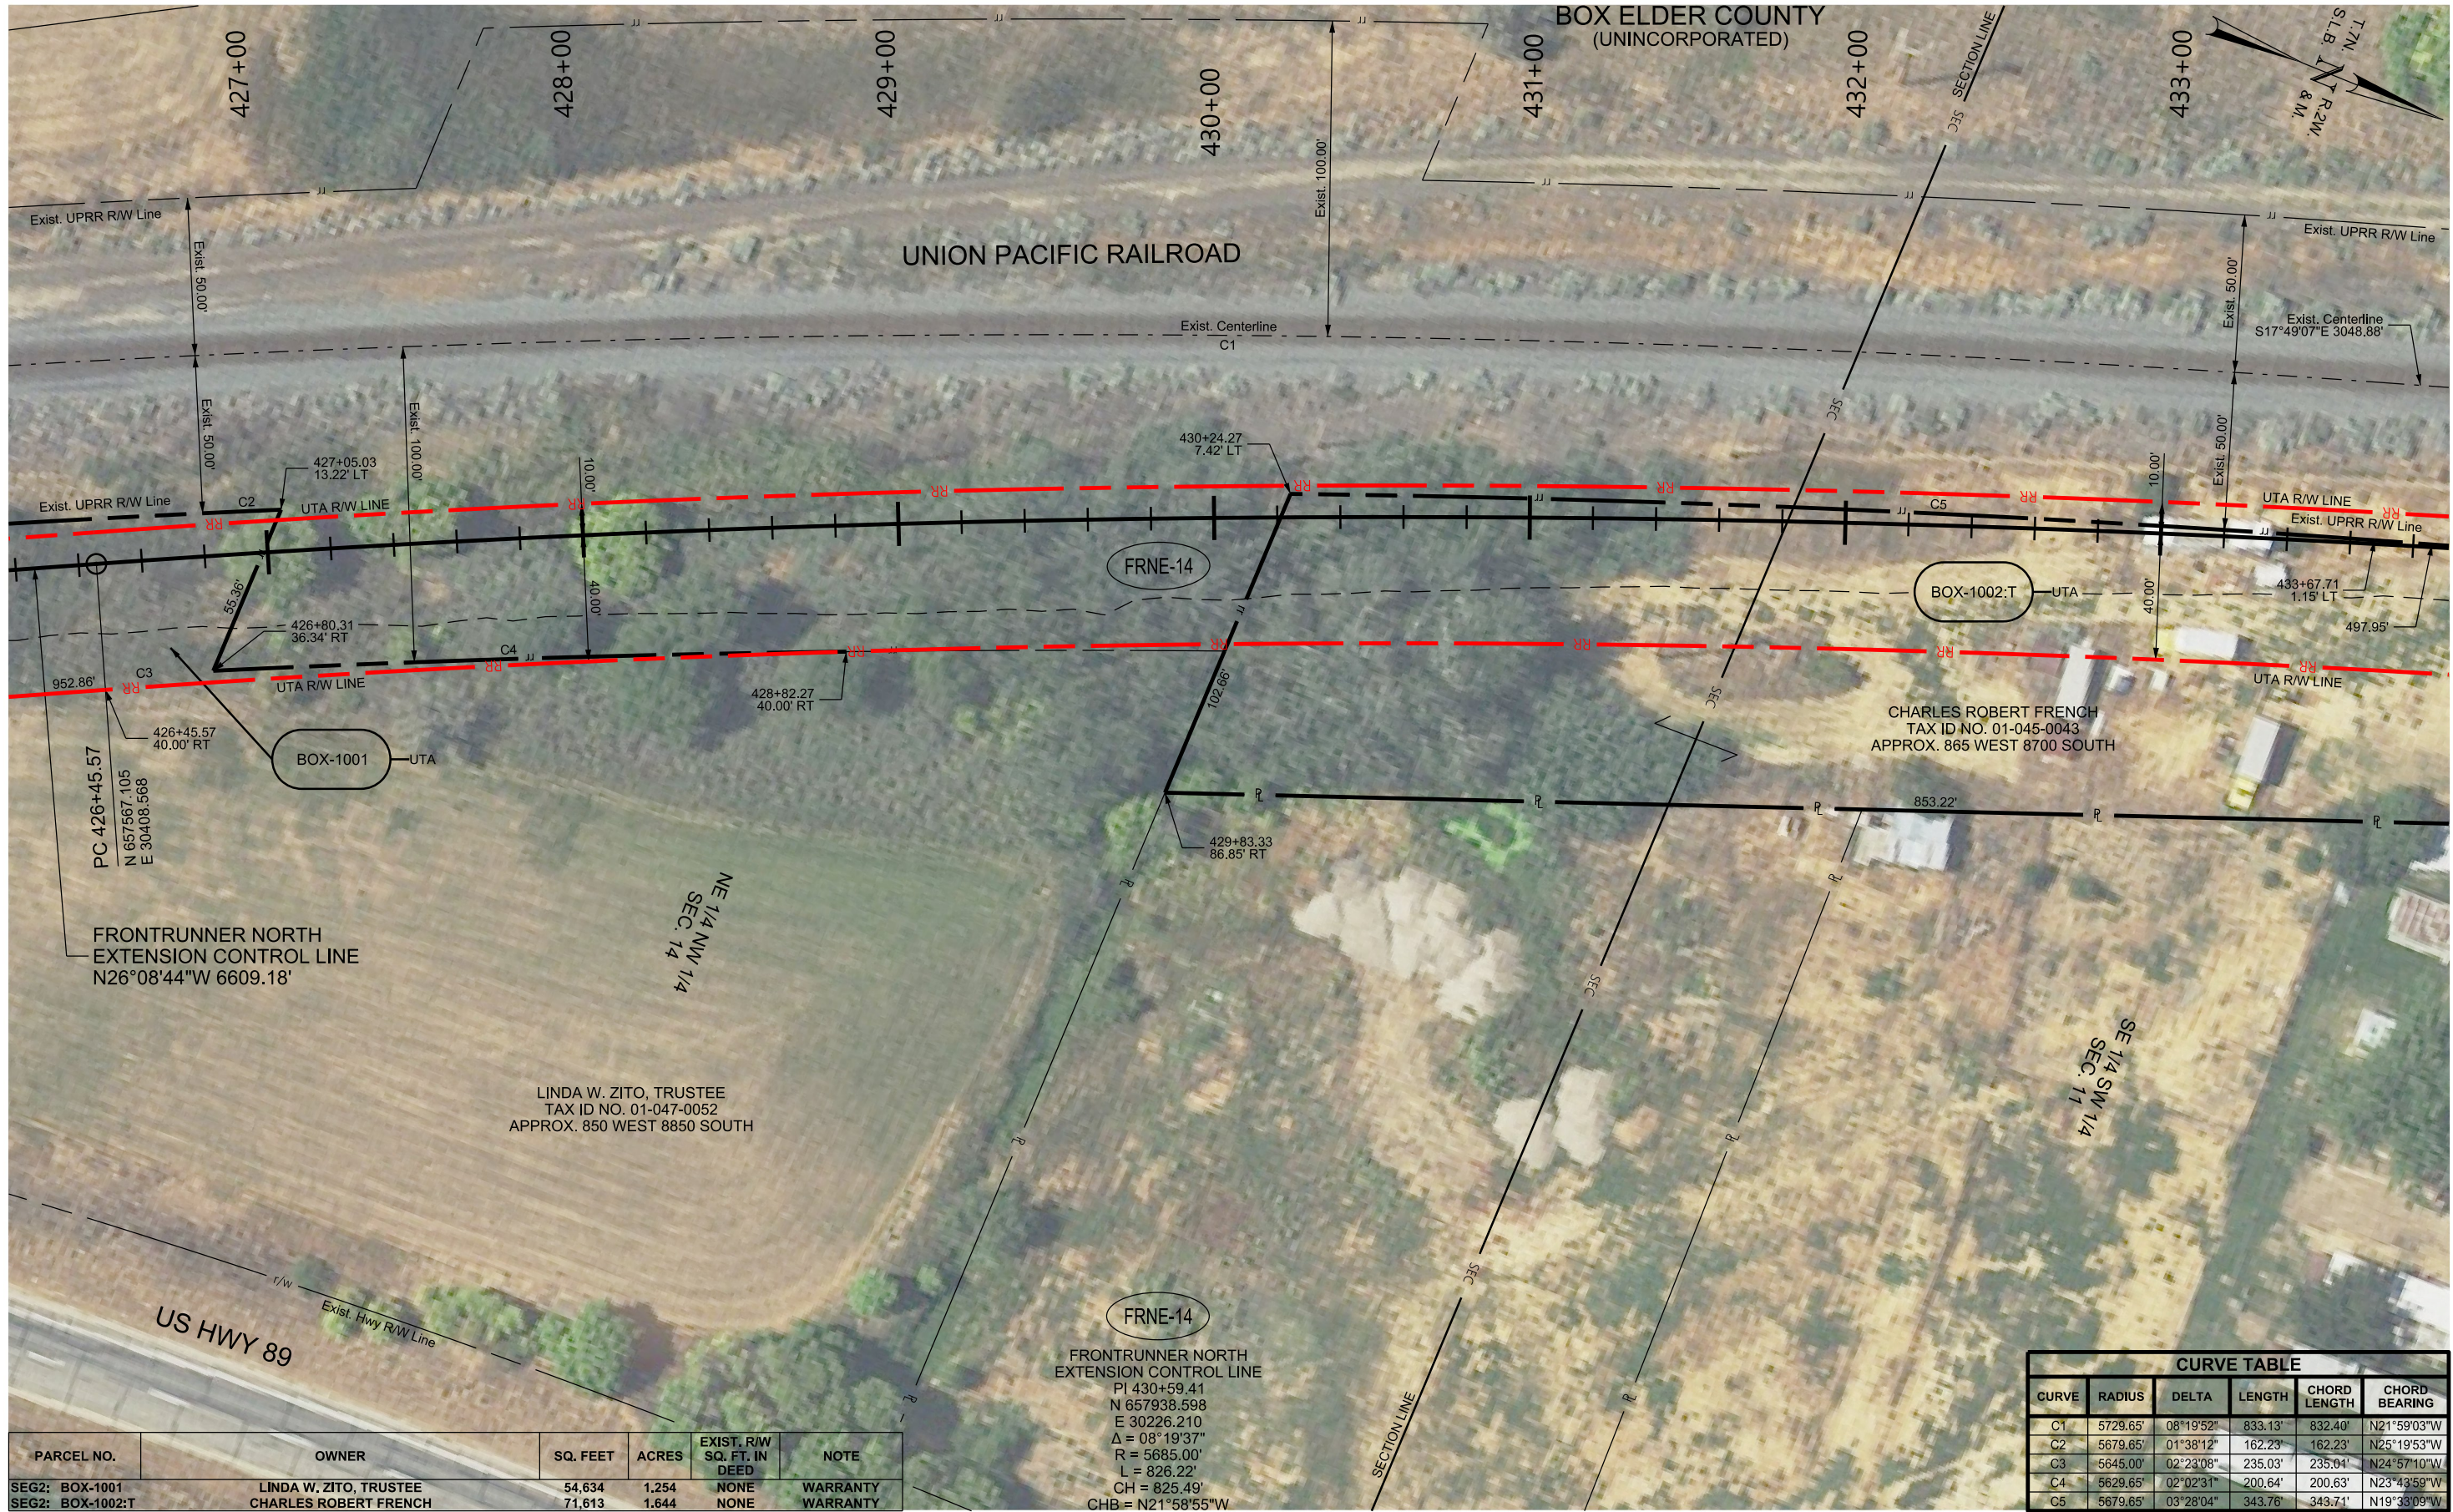

PARCEL NO.	OWNER	SQ. FEET	ACRES	EXIST. R/W SQ. FT. IN DEED	NOTE
SEG2: BOX-1001	LINDA W. ZITO, TRUSTEE	54,634	1.254	NONE	WARRANTY
SEG2: BOX-1002:T	CHARLES ROBERT FRENCH	71,613	1.644	NONE	WARRANTY

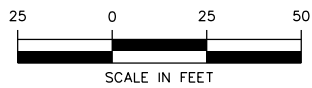

MEI NO.: 18077

SUBMITTAL: 39P



UTA PROJECT NO.: MSP-140

PIN NO.: 880051

FRONTRUNNER NORTH EXTENSION
RIGHT OF WAY PLAN
SEGMENT 3

SUBMITTAL DATE
08/24/2021

SHEET No.:
R1059